



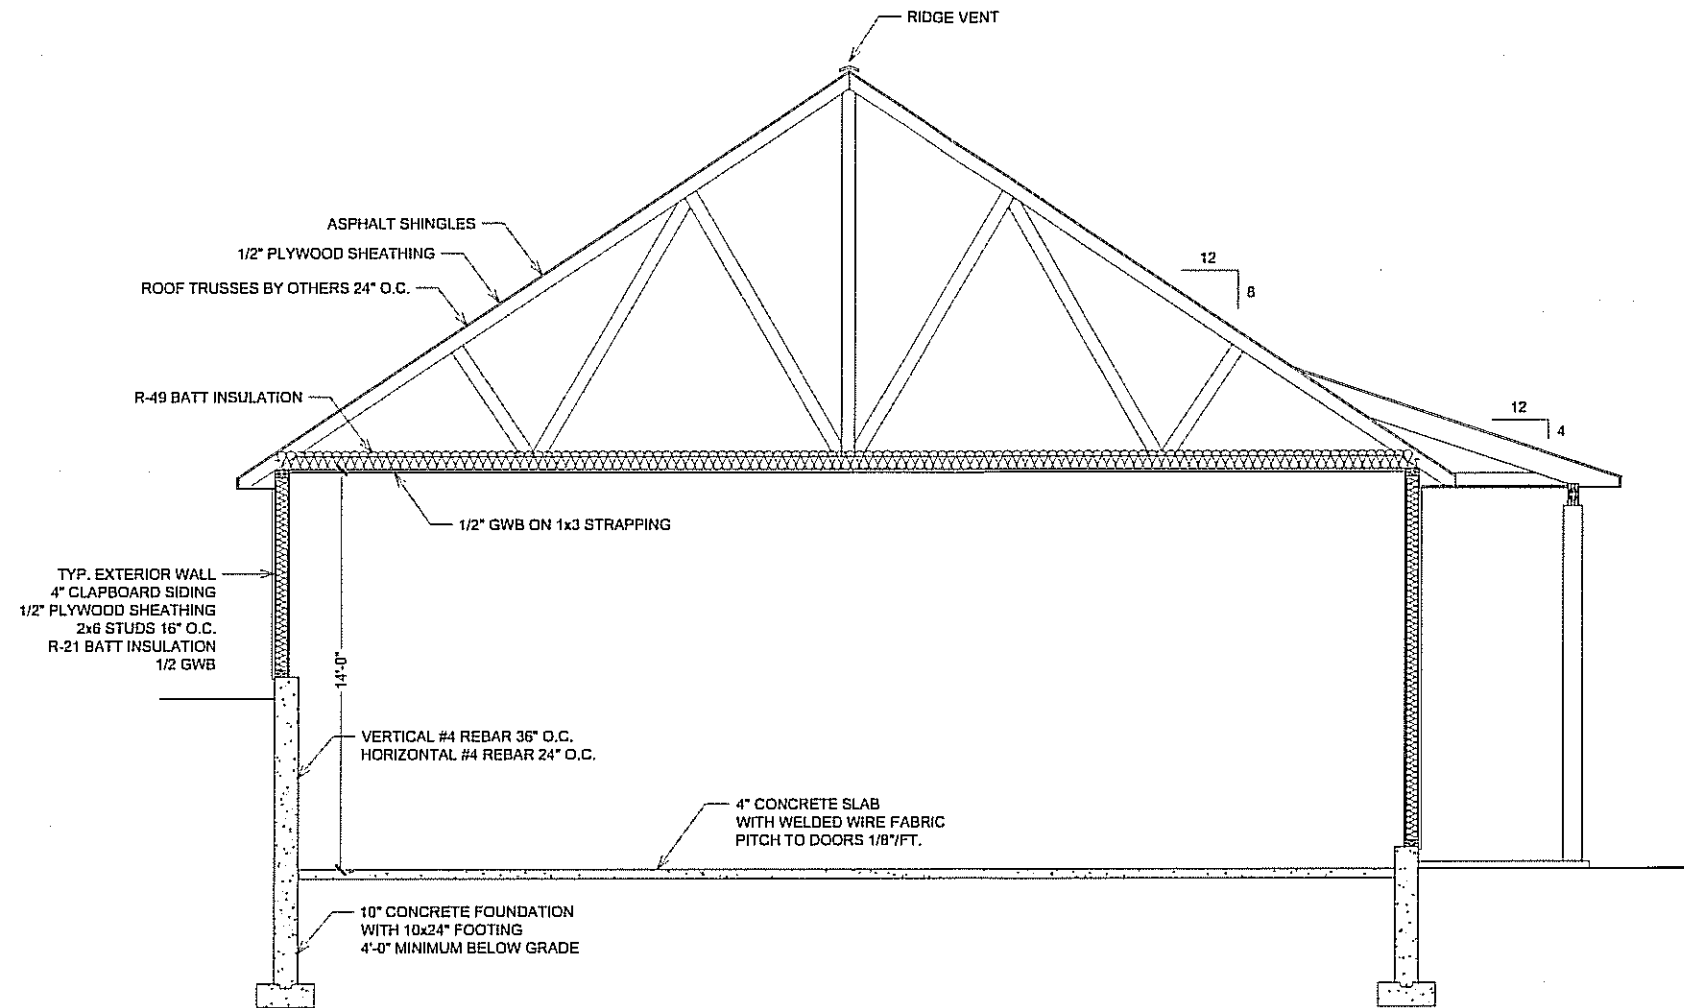

BUILDING SECTION  
SCALE: 1/4" = 1'-0"


|                                            |                     |                        |           |      |
|--------------------------------------------|---------------------|------------------------|-----------|------|
| PROJECT: SARBACKER GARAGE<br>BROOKLINE, NH | BUILDING<br>SECTION | DATE: 11/16/2022       | REVISIONS | DATE |
|                                            |                     | SCALE: 1/4" = 1'-0"    |           |      |
|                                            |                     | CONSTRUCTION DOCUMENTS |           |      |
|                                            |                     |                        |           |      |
|                                            |                     |                        |           |      |

Review Copy

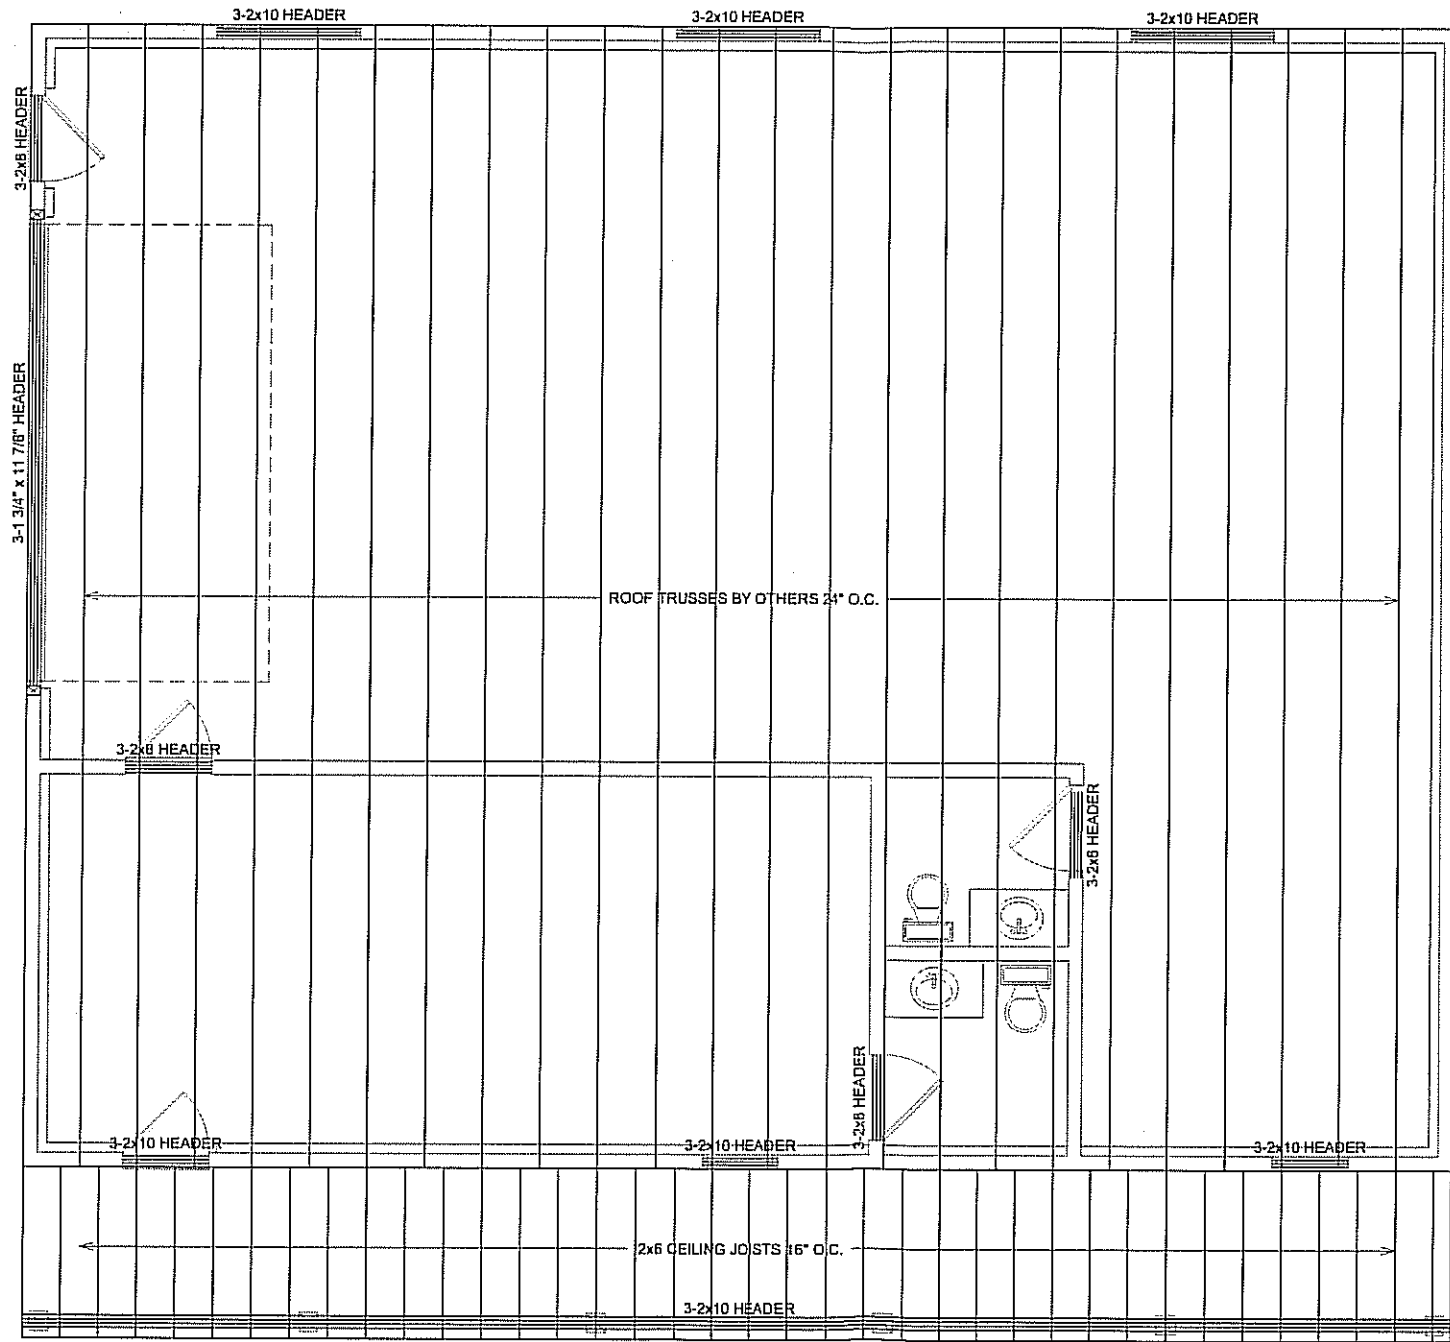


FRAMING PLAN  
SCALE: 1/4" = 1'-0"

|                                            |                 |  |                                                                   |           |      |
|--------------------------------------------|-----------------|--|-------------------------------------------------------------------|-----------|------|
| PROJECT: SARBACKER GARAGE<br>BROOKLINE, NH | FRAMING<br>PLAN |  | DATE: 11/16/2022<br>SCALE: 1/4" = 1'-0"<br>CONSTRUCTION DOCUMENTS | REVISIONS | DATE |
|                                            |                 |  |                                                                   |           |      |
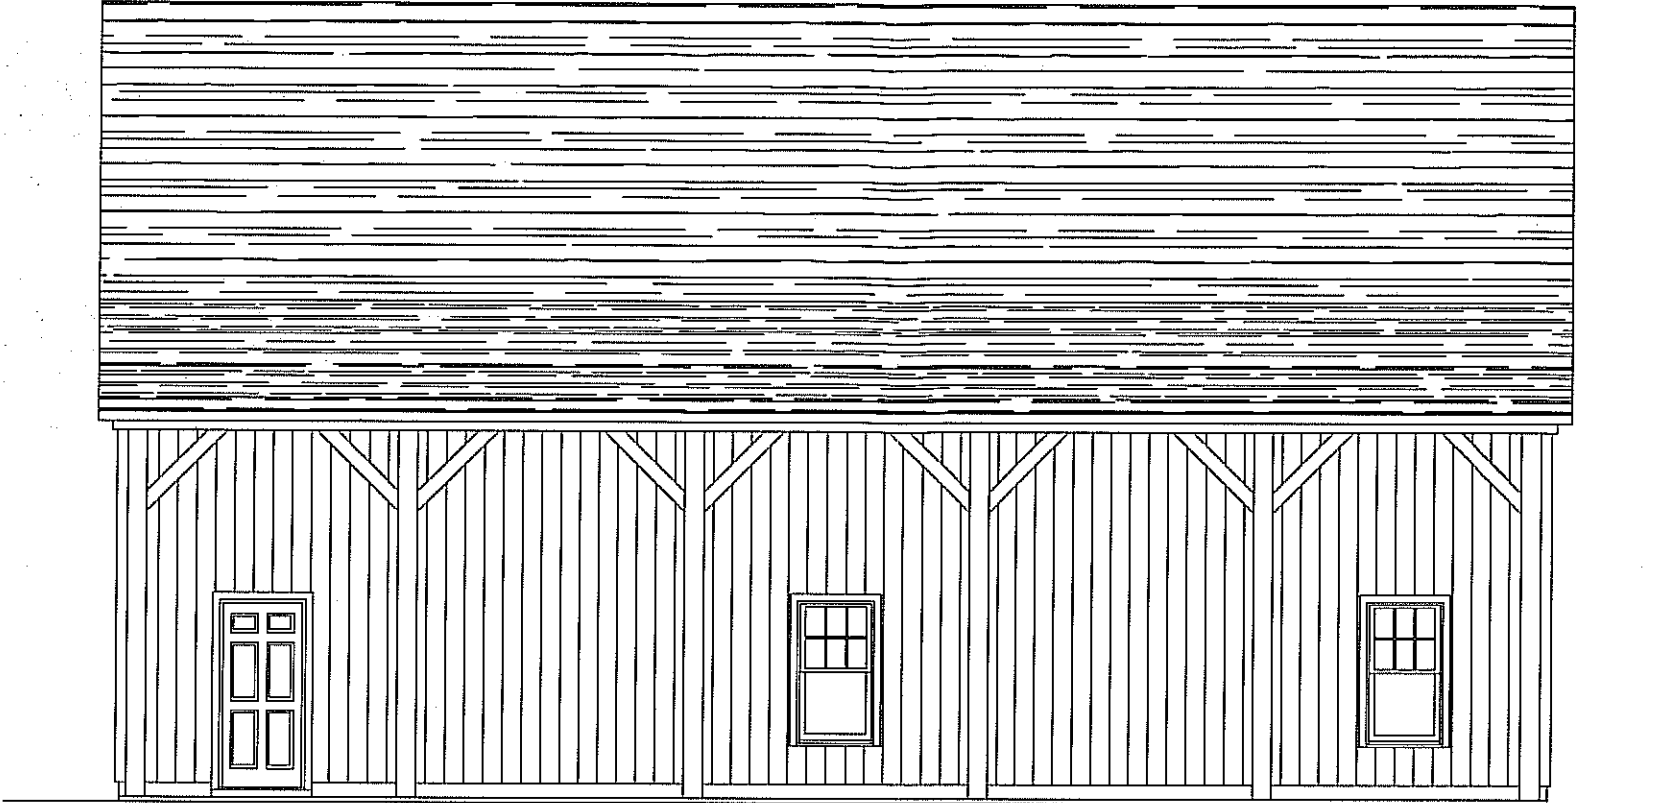


FRONT ELEVATION  
SCALE: 1/4" = 1'-0"

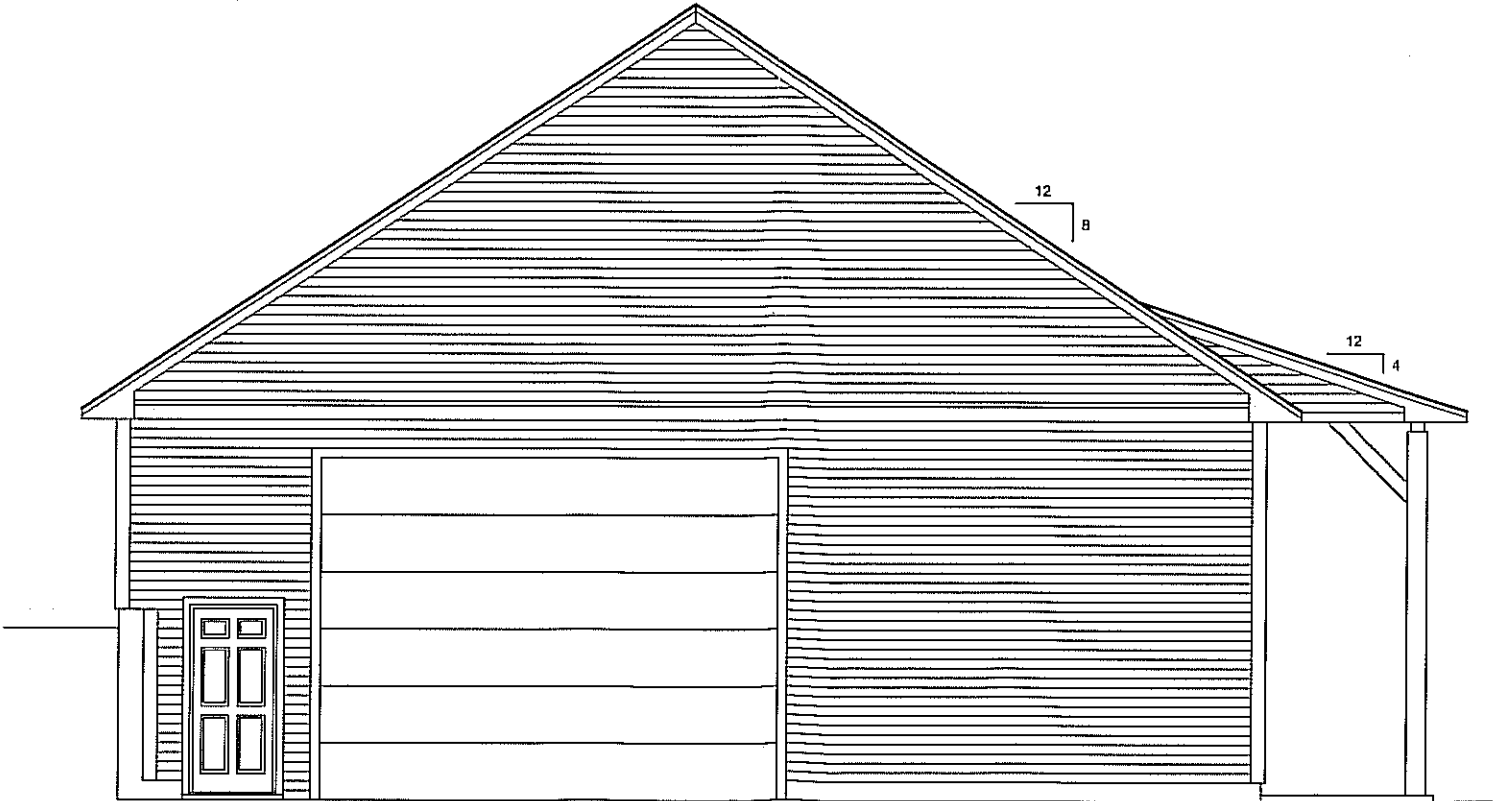


LEFT ELEVATION  
SCALE: 1/4" = 1'-0"

|                                            |                              |                                                                   |           |      |
|--------------------------------------------|------------------------------|-------------------------------------------------------------------|-----------|------|
| PROJECT: SARBACKER GARAGE<br>BROOKLINE, NH | FRONT AND LEFT<br>ELEVATIONS | DATE: 11/16/2022<br>SCALE: 1/4" = 1'-0"<br>CONSTRUCTION DOCUMENTS | REVISIONS | DATE |
|                                            |                              |                                                                   |           |      |
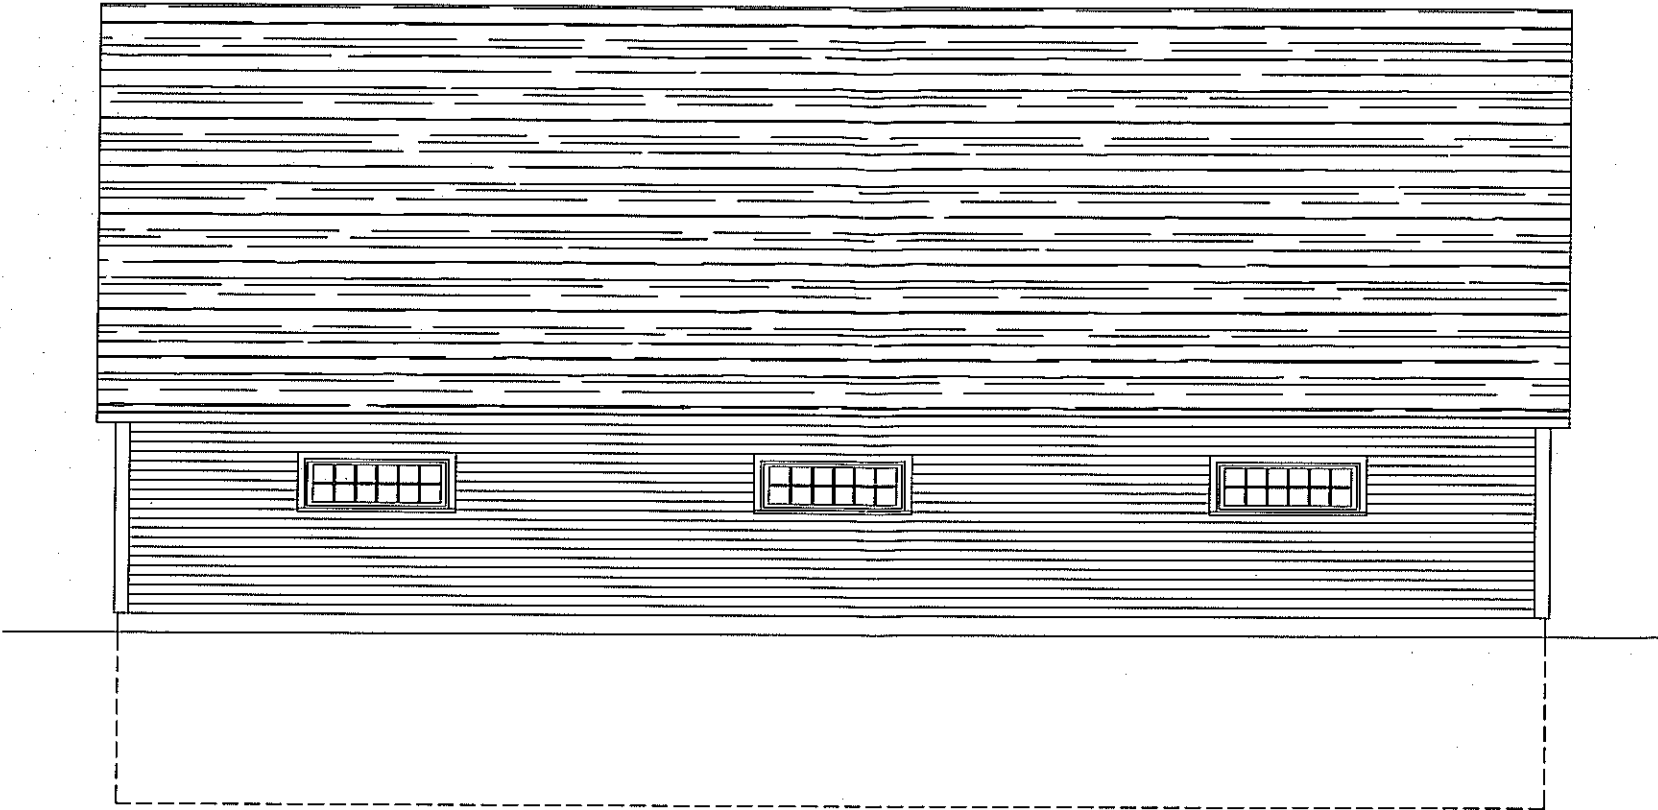

REAR ELEVATION  
SCALE: 1/4" = 1'-0"

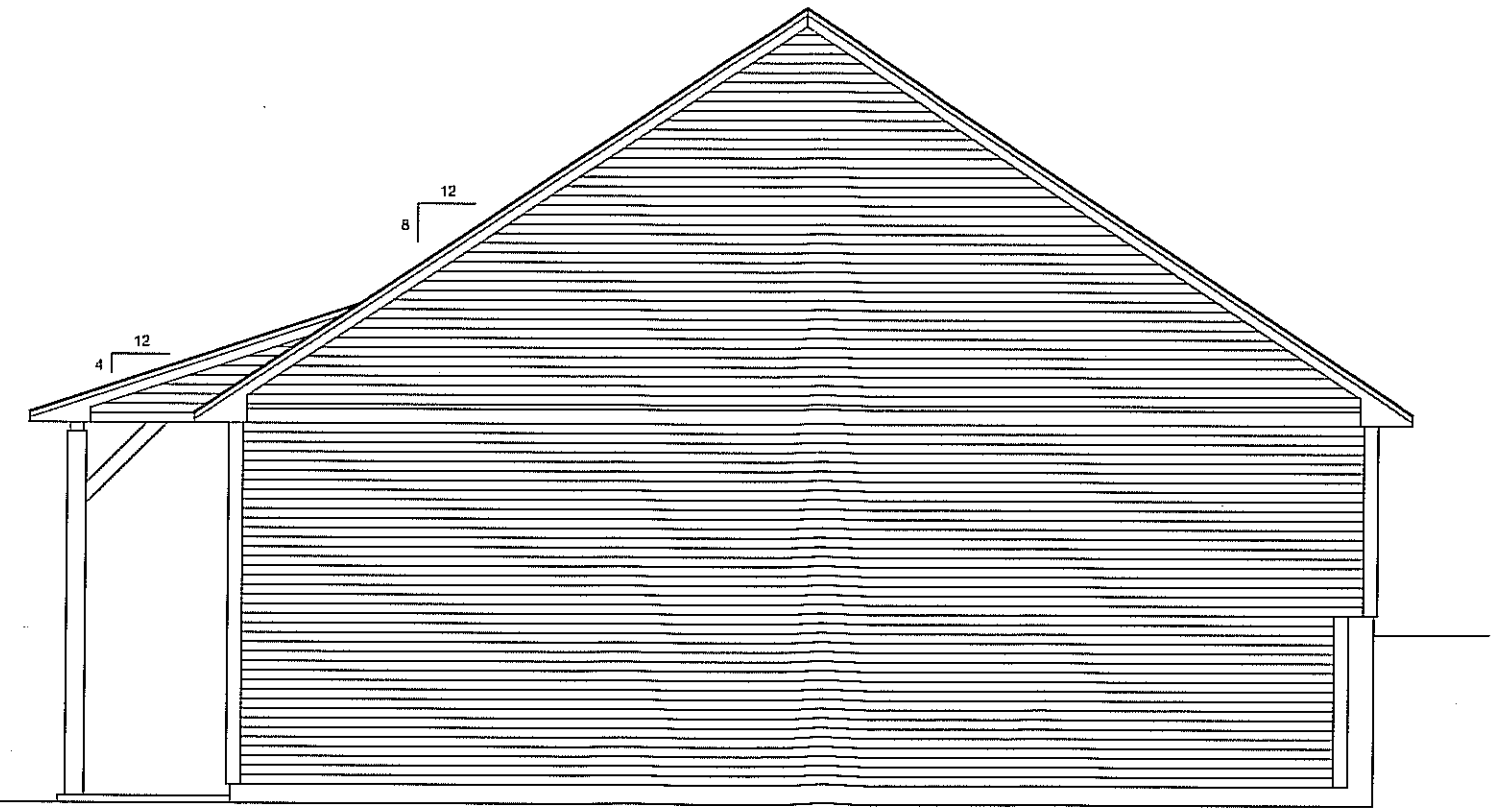

RIGHT ELEVATION  
SCALE: 1/4" = 1'-0"

|                                            |                              |                                                                   |           |      |
|--------------------------------------------|------------------------------|-------------------------------------------------------------------|-----------|------|
| PROJECT: SARBACKER GARAGE<br>BROOKLINE, NH | REAR AND RIGHT<br>ELEVATIONS | DATE: 11/16/2022<br>SCALE: 1/4" = 1'-0"<br>CONSTRUCTION DOCUMENTS | REVISIONS | DATE |
|                                            |                              |                                                                   |           |      |
