



Plotted: 3/20/2023 1:45 PM By: BLR
H:\MIS\00159\159.07\0_Drawings\ENG\-- Miscellaneous Drawings\230320 Building Renderings\Floor Plans.dwg

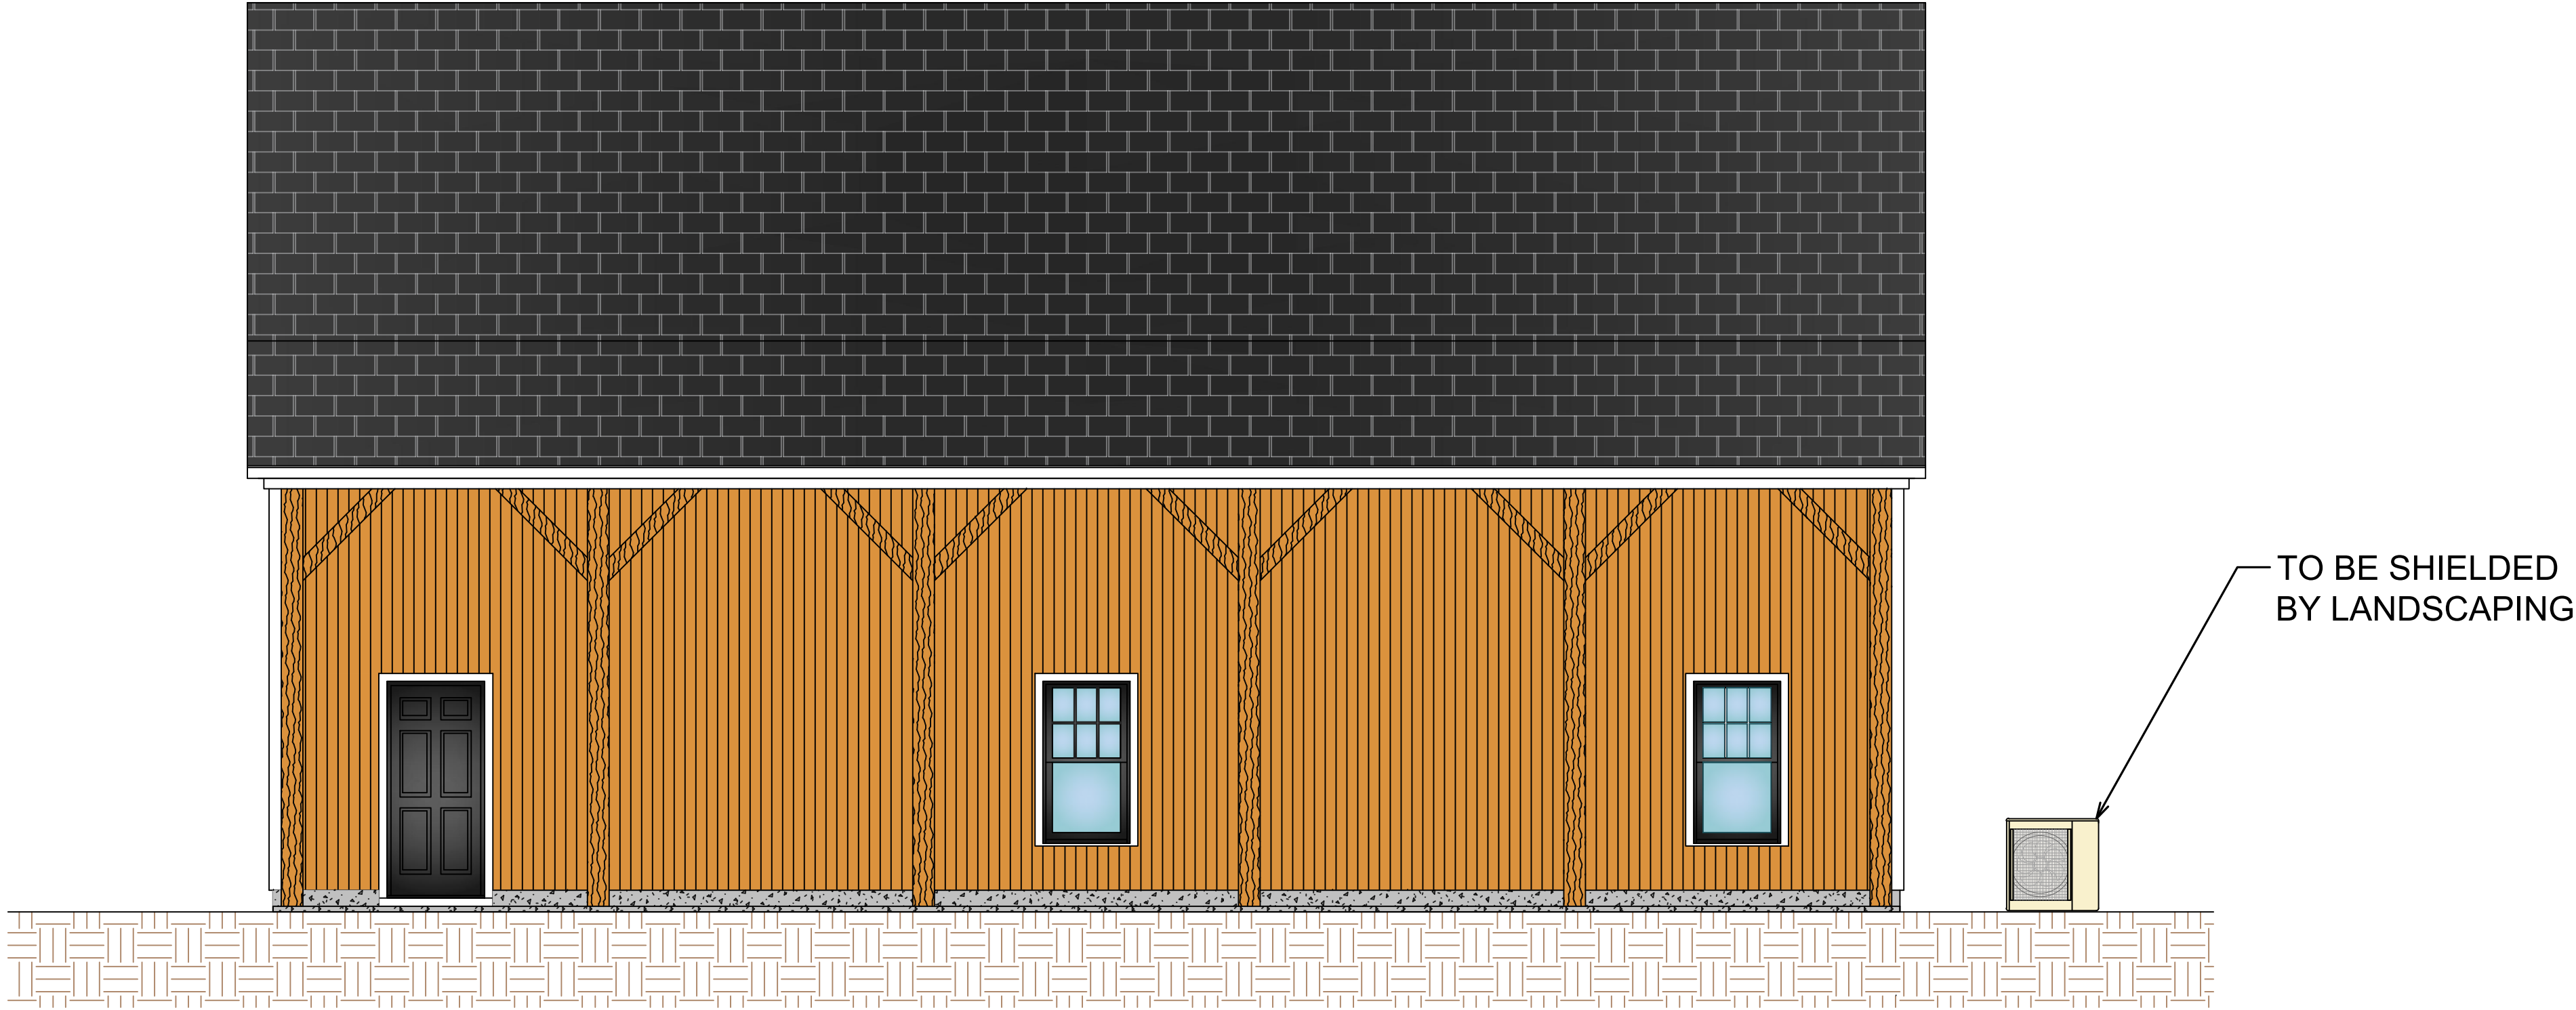

FRONT ELEVATION

SCALE: 1/4" = 1'-0"

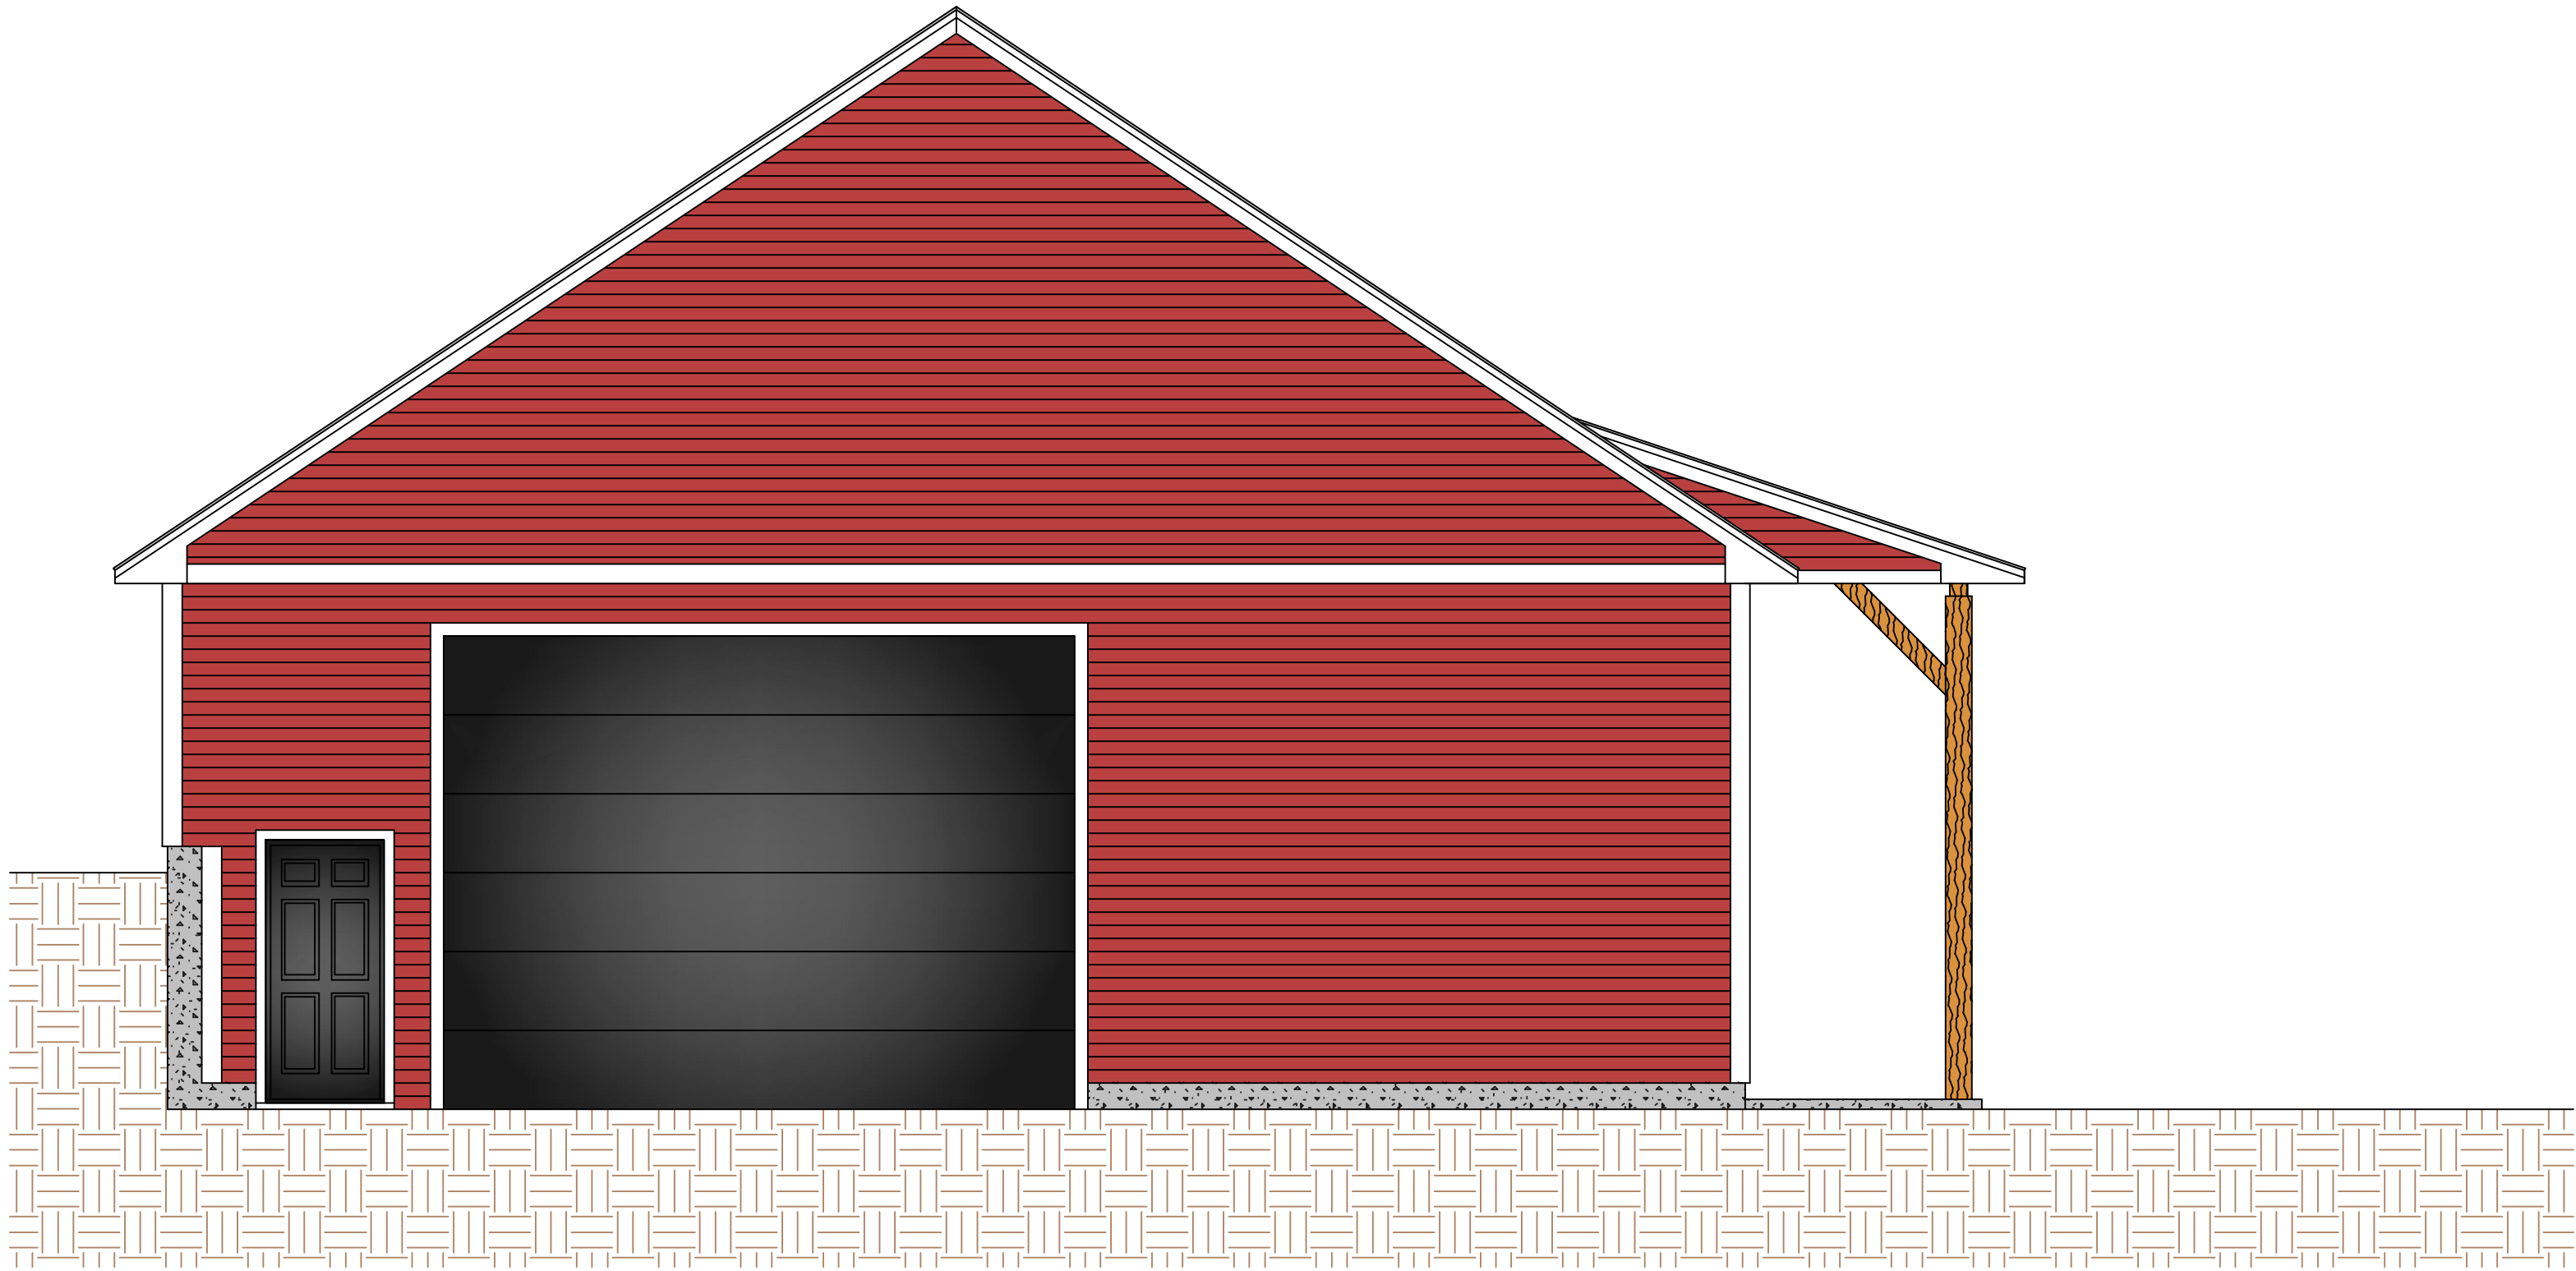

LEFT ELEVATION

SCALE: 1/4" = 1'-0"

THE ARCHITECTURAL PLANS
DEPICTED WERE PREPARED
BY DEVIN FRANZEK.



FLAWLESS FLOORING
BUILDING ELEVATION RENDERING

IAN & ELIZABETH SARBACKER
POST OFFICE DRIVE
MAP F LOT 4-3
BROOKLINE, NEW HAMPSHIRE

MARCH 20, 2023

SCALE: 1" = 20'

ART-1
SHEET

FILE: Floor Plans.dwg

PROJECT 00159.07

SHEET NO. 1 OF 1

REV.	DATE	DESCRIPTION	DR	CK
I	---	---	---	---
H	---	---	---	---
G	---	---	---	---
F	---	---	---	---
E	---	---	---	---
D	---	---	---	---
C	---	---	---	---
B	---	---	---	---
A	---	---	---	---