


Plotfile: 2/14/2023 4:42 PM By: BLR
\\prod-01\mnt\proj\00159\07\Drawings\ENG\-- Miscellaneous Drawings\230214_Artistic
Rendition\0015907A-BJC.dwg

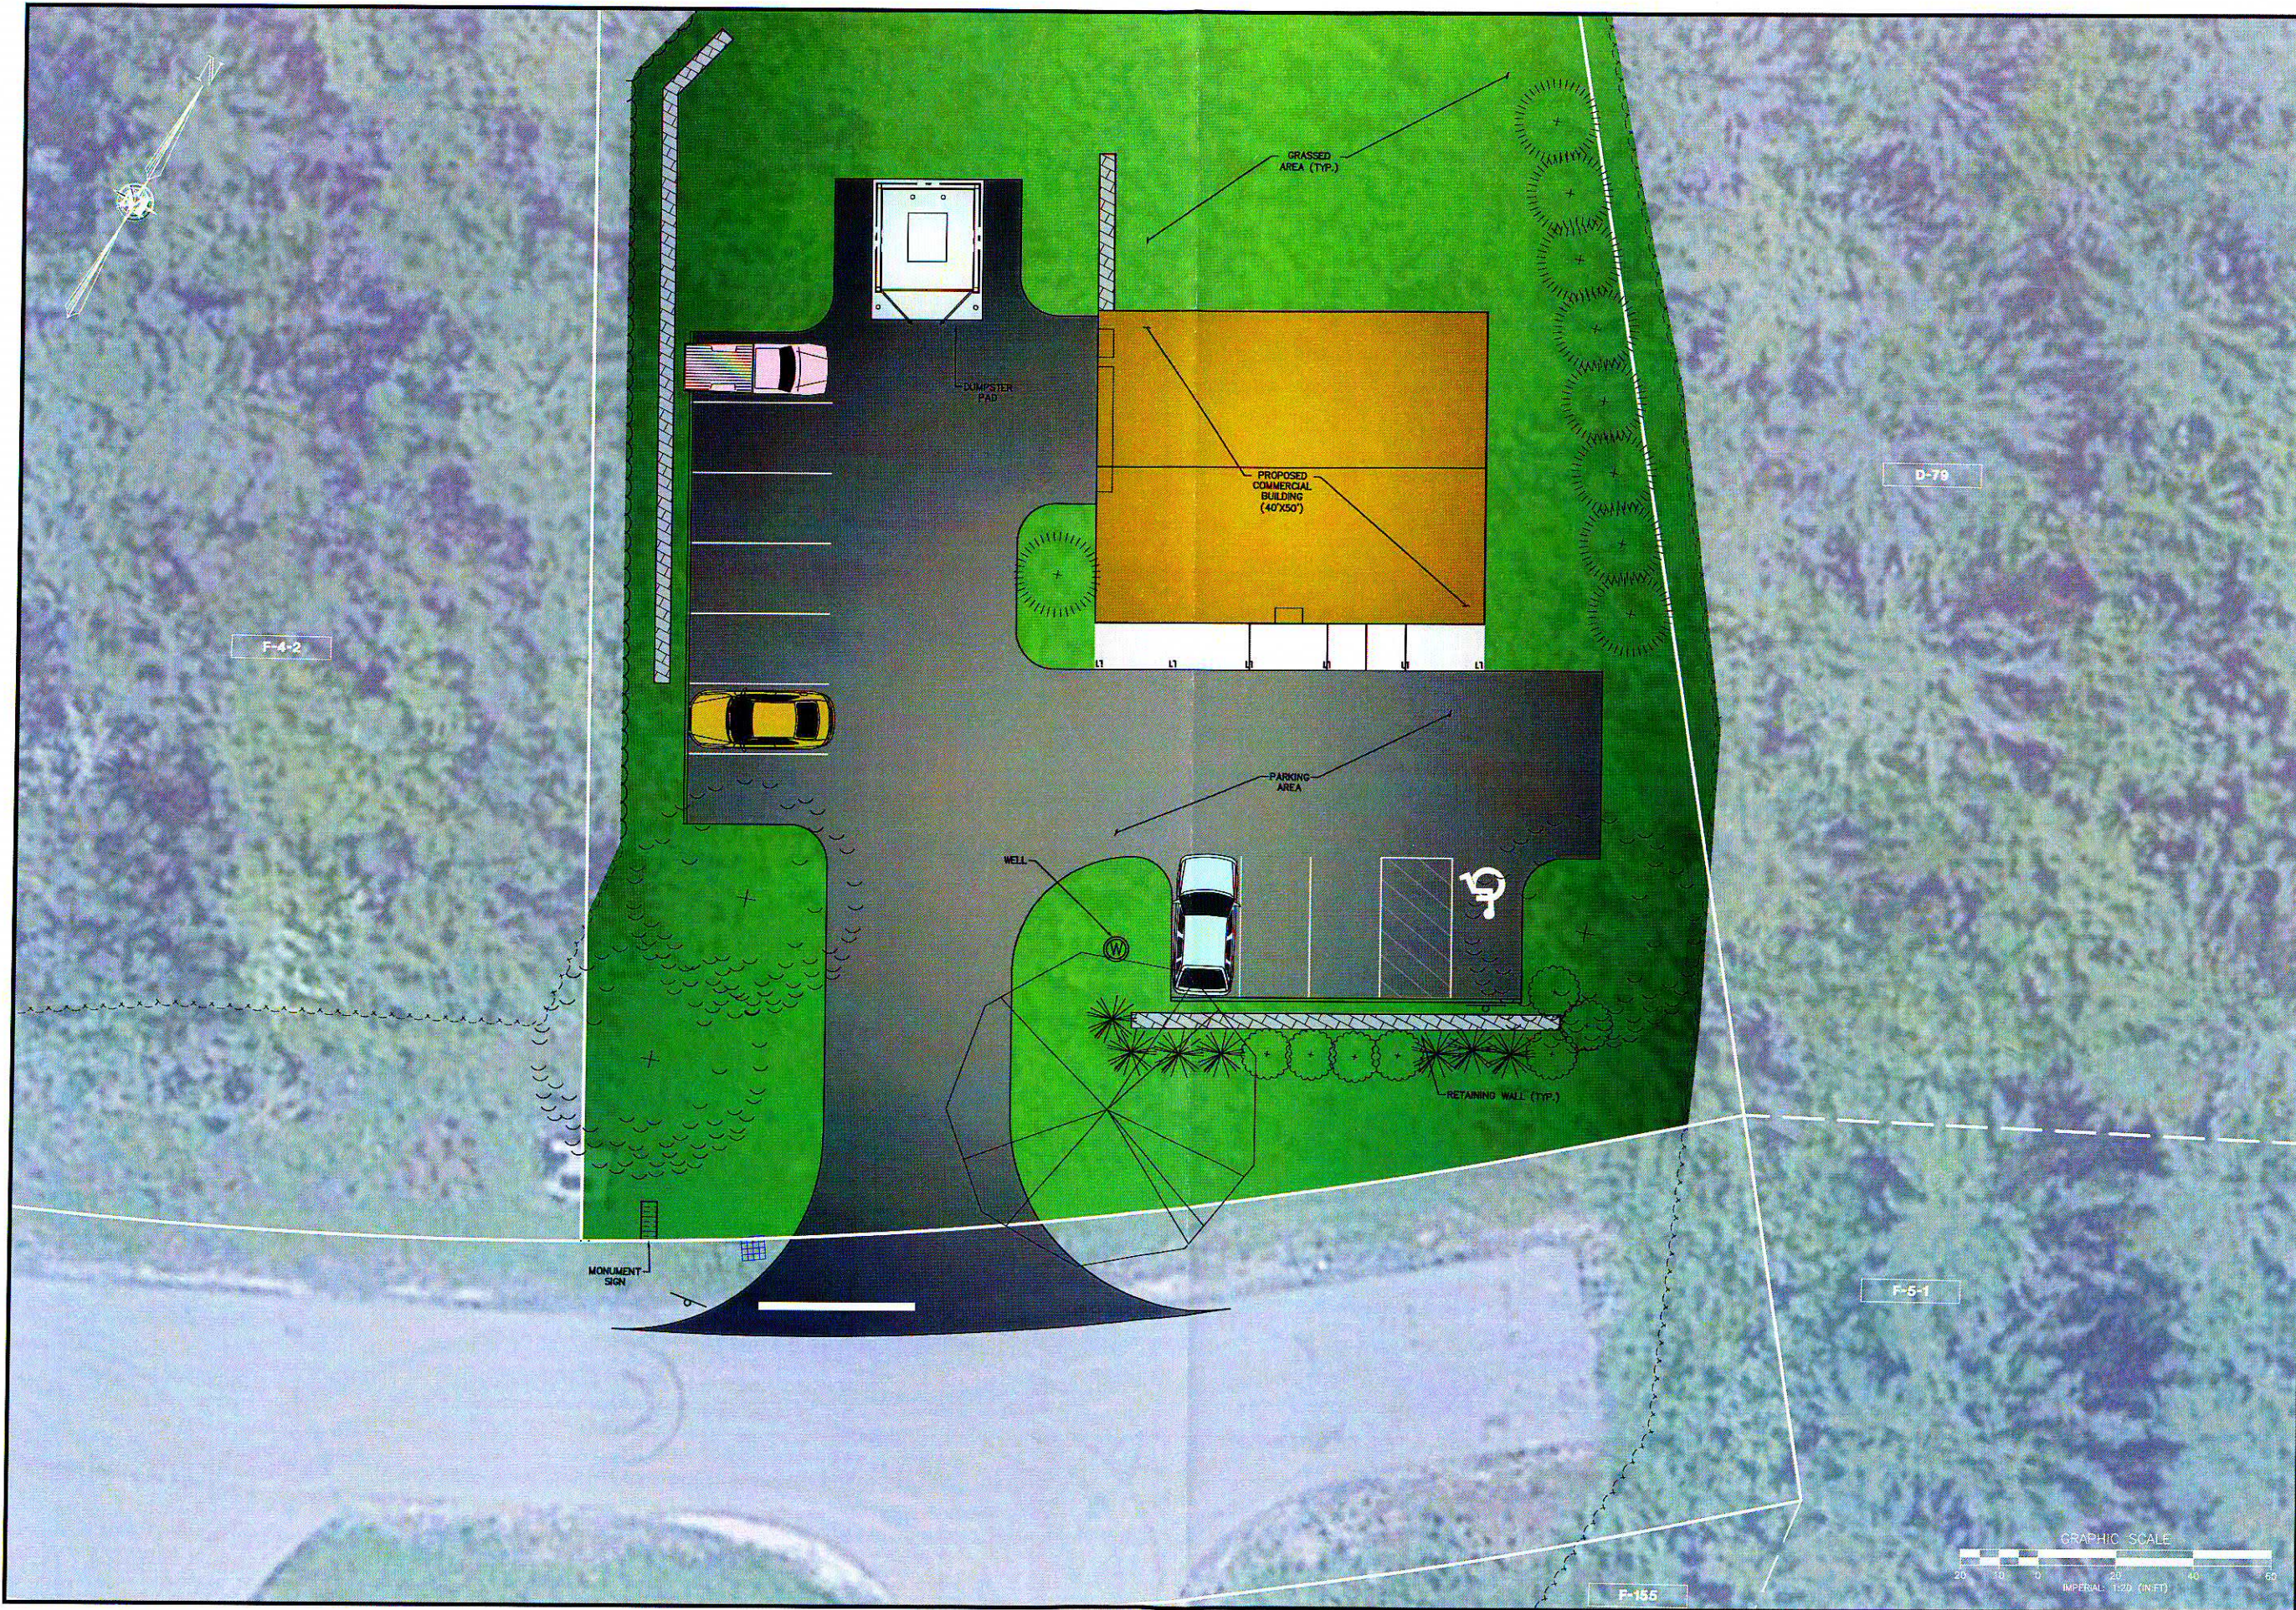

ART-1

SHEET

FILE: 0015907A-BJC.dwg

PROJECT: 00159.07

SHEET NO. 1 OF 1

IAN & ELIZABETH SARBACKER

POST OFFICE DRIVE

MAP F LOT 4-3

BROOKLINE, NEW HAMPSHIRE

FLAWLESS FLOORING

ARTISTIC RENDITION

SCALE: 1" = 20'

FEBRUARY 14, 2023

REV	DATE	DESCRIPTION
A		
B		
C		
D		
E		
F		
G		
H		
I		
DR		
CK		

MERIDIAN

LAND SERVICES, INC.

ENGINEERING | SURVEYING | PERMITTING

SOIL & WETLAND MAPPING | SEPTIC DESIGN

31 OLD NASHUA ROAD, AMHERST, NH 03051 TEL: 603-673-1441

MERIDIAN@LANDSERVICES.COM FAX: 603-673-1534

20

40

60

IMPERIAL: 1:20 (IN-FT)