

Site Plan: Modern Concepts / Simplification


Applicant Name: Matthew Goodwin

Owners Names: Tara Duchesne and Brenda Hastings

Address: 244 Route 13

Email: mattgoodwin@modernconcepts.org

Lot #:D-3-5 (MBLU)

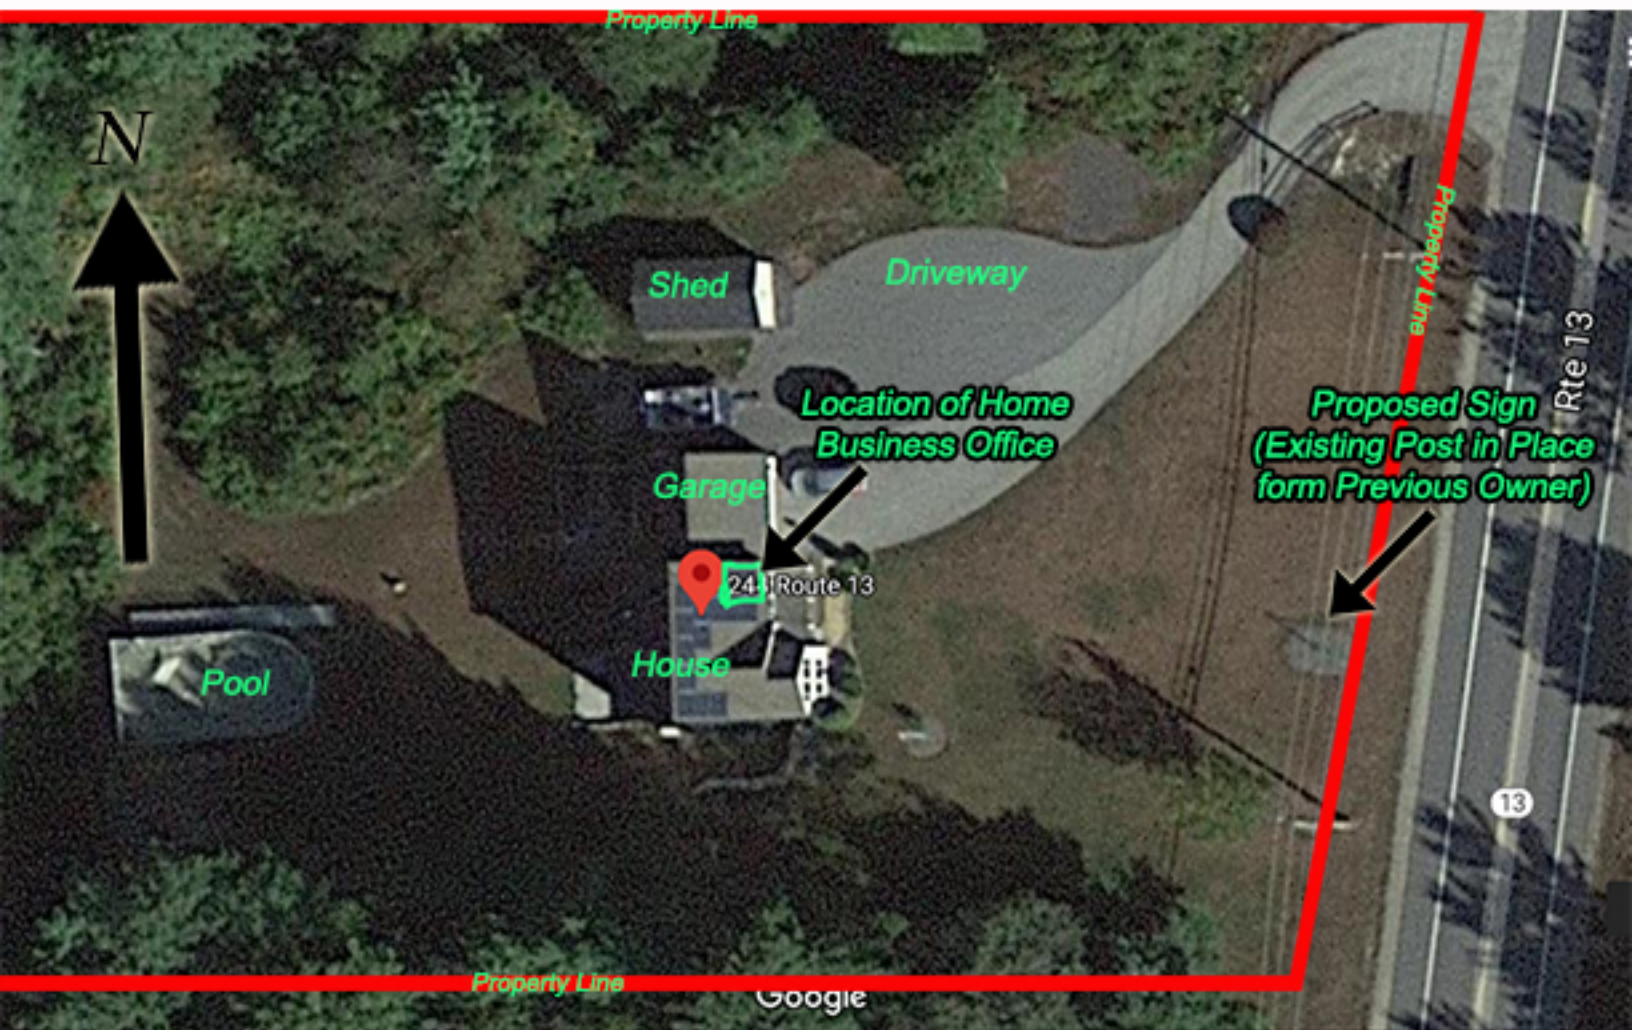

Approved by the Brookline, NH Planning Board

Signature: \_\_\_\_\_ Date: \_\_\_\_\_

Drafted on: 6/27/20