


Plotted: 8/22/2023 2:12 PM By: NCG
H:\MLS\06115\01\0_DRAWINGS\ENG\6115P01.dwg

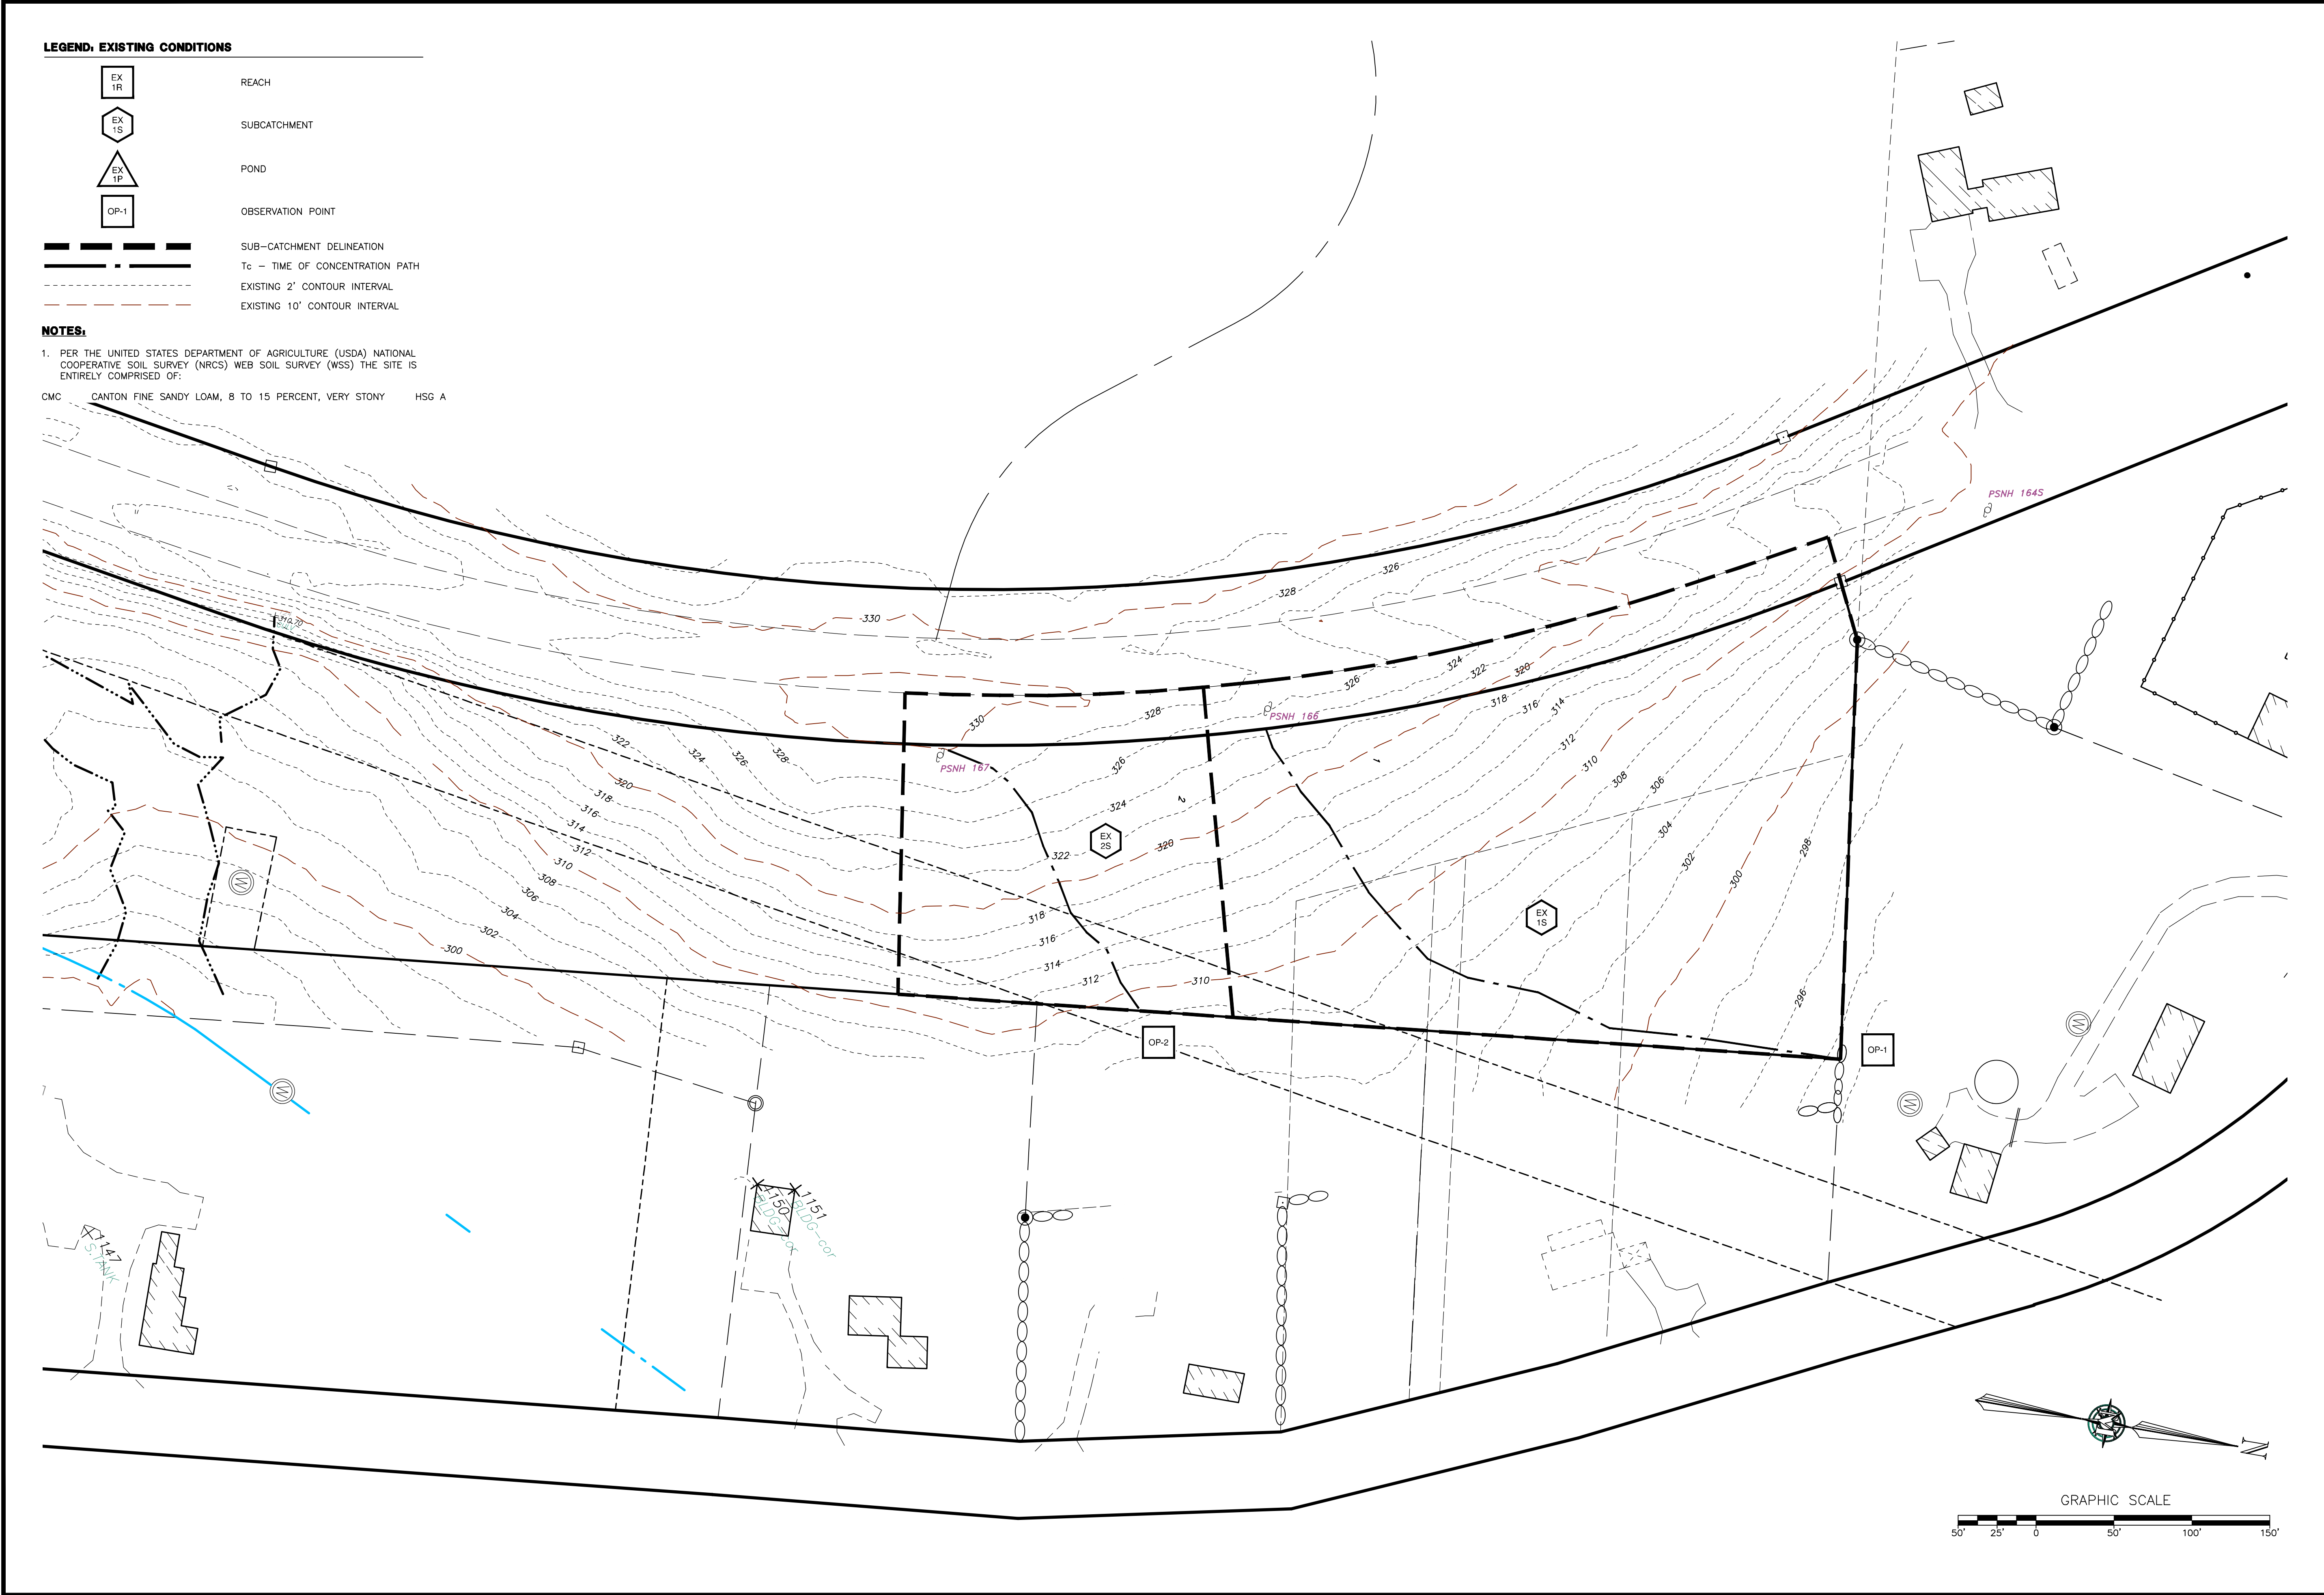

MERIDIAN

LAND SERVICES, INC.

ENGINEERING | SURVEYING | PERMITTING
SOIL & WETLAND MAPPING | SEPTIC DESIGN

31 OLD NASHUA ROAD, AMHERST, NH 03001 TEL: 603-673-1441
MERIDIANLANDSERVICES.COM FAX: 603-673-1584

REV.	DATE	DESCRIPTION	DR	CK
1	H			
2	G			
3	F			
4	E			
5	D			
6	C			
7	B			
8	A			

FEDERAL HILL PROPERTIES, LLC.
NEW HAMPSHIRE ROUTE 13
MAP F LOT 34
BROOKLINE, NEW HAMPSHIRE

DRN-EX
SHEET

FILE: 6115P01.dwg
PROJECT: 6115.01
SHEET NO. 1 OF 1

DRAINAGE AREA PLAN
EXISTING CONDITIONS

AUGUST 23, 2023

SCALE: 1" = 50'

Plotted: 8/22/2023 2:13 PM By: NCG
H:\MLS\06115\6115.01\0_DRAWINGS\ENG\6115P01.dwg

LEGEND: DEVELOPED CONDITIONS

- DV 1R

REACH
- DV 1S

SUBCATCHMENT
- DV 1P


POND
- OP-1

OBSERVATION POINT
- SUB-CATCHMENT DELINEATION
- Tc - TIME OF CONCENTRATION PATH
- EXISTING 2' CONTOUR INTERVAL
- EXISTING 10' CONTOUR INTERVAL
- PROPOSED 2'/10' CONTOUR INTERVAL

NOTES:

1. PER THE UNITED STATES DEPARTMENT OF AGRICULTURE (USDA) NATIONAL COOPERATIVE SOIL SURVEY (NRCS) WEB SOIL SURVEY (WSS) THE SITE IS ENTIRELY COMPRISED OF:

CMC CANTON FINE SANDY LOAM, 8 TO 15 PERCENT, VERY STONY HSG A

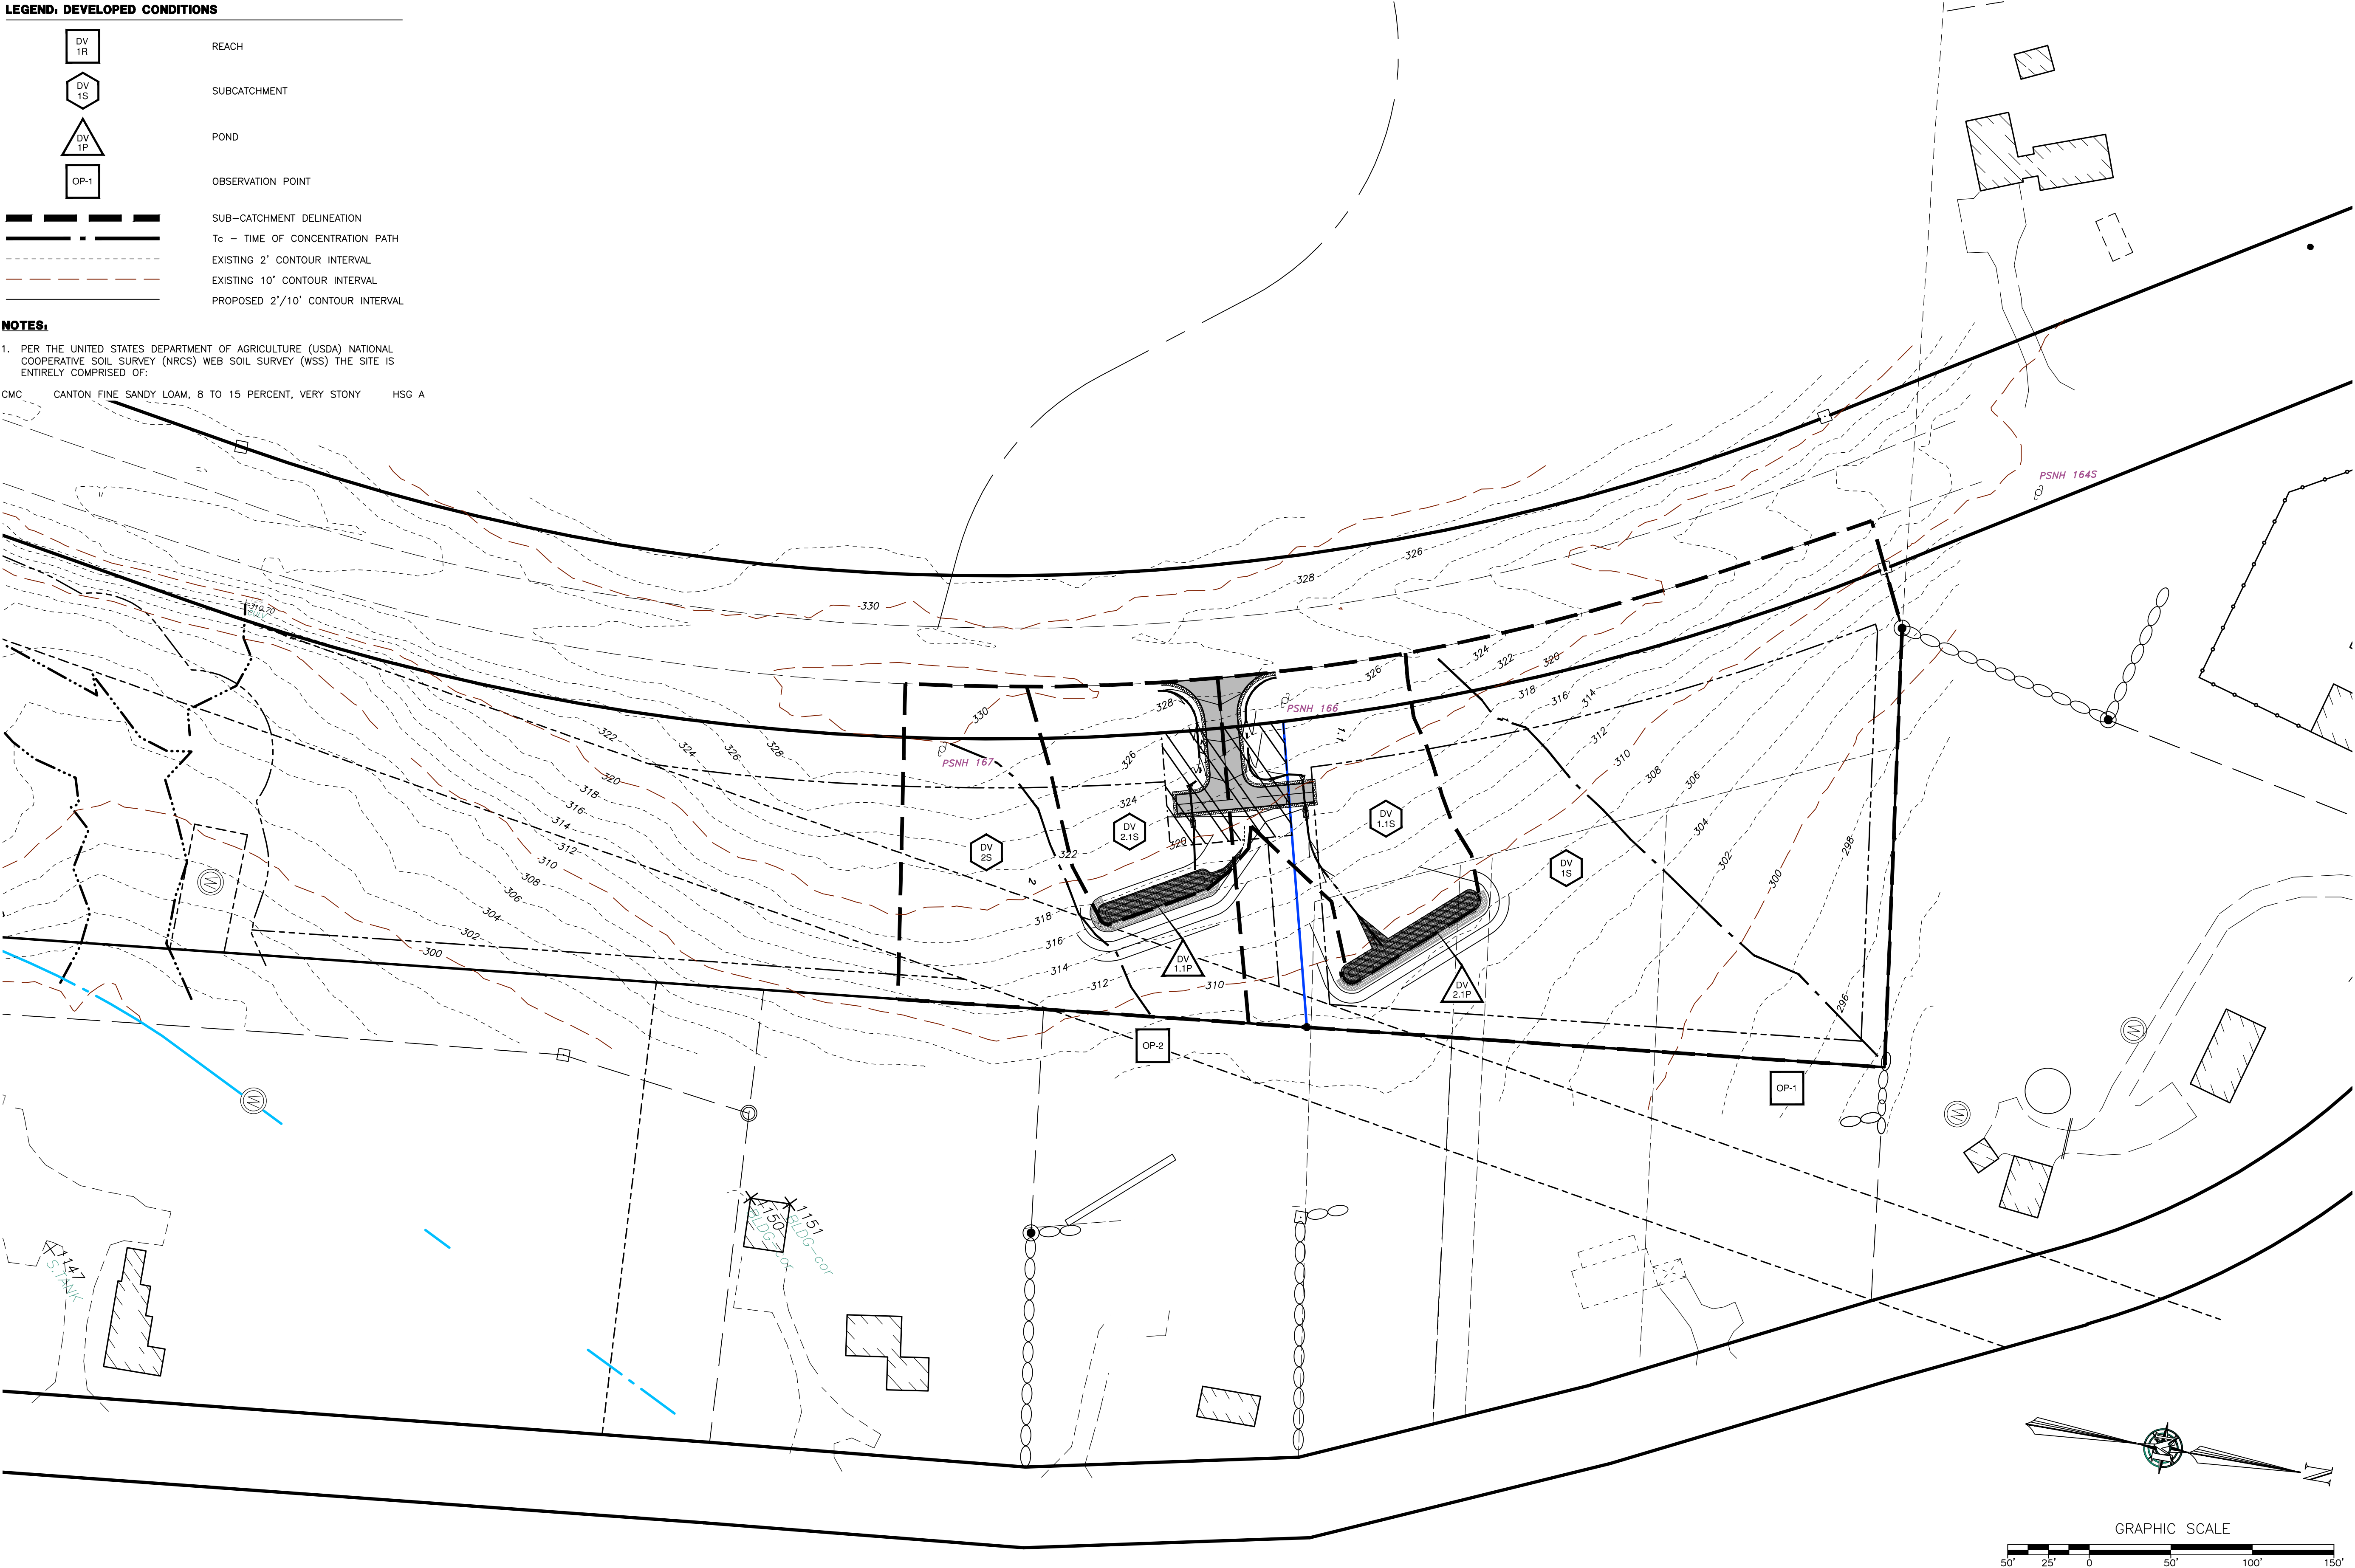

REV.	DATE	DESCRIPTION	DR	CK
A	---	---	---	---
B	---	---	---	---
C	---	---	---	---
D	---	---	---	---
E	---	---	---	---
F	---	---	---	---
G	---	---	---	---
H	---	---	---	---
I	---	---	---	---