

PROFESSIONAL ENGINEER FOR
ALLEN & MAJOR ASSOCIATES, INC.

REV	DATE	DESCRIPTION

APPLICANT/OWNER:
JBC REALTY TRUST LLC
18 BAYSHORE DRIVE
MERIDETH, NH 03253

PROJECT:
STATE LINE CONVENIENCE
BUILDING ADDITION
44 ROUTE 13
BROOKLINE, NH 03033

PROJECT NO.: 182011 **DATE:** 08-14-20
SCALE: 1" = 30' **DRAWN BY:** C182011.dwg
CHECKED BY: MJC

ALLEN & MAJOR ASSOCIATES, INC.
civil, structural & landscape architecture
environmental consulting • landscape architecture
www.aandmajor.com
400 HARTLEY ROAD
MANCHESTER, NH 03104
TEL: 603-482-5500
FAX: 603-482-5501



THIS DRAWING AND ANY INSTRUMENTS OF SERVICE HEREAFTER PREPARED BY OR FOR THE FIRM ARE THE PROPERTY OF ALLEN & MAJOR ASSOCIATES, INC. AND ARE NOT TO BE REPRODUCED, COPIED, REPRODUCED, OR TRANSMITTED IN ANY FORM OR BY ANY MEANS, ELECTRONIC OR MECHANICAL, INCLUDING PHOTOCOPYING, RECORDING, OR BY ANY INFORMATION STORAGE AND RETRIEVAL SYSTEM, WITHOUT THE WRITTEN PERMISSION OF ALLEN & MAJOR ASSOCIATES, INC. ANY REPRODUCTION OR TRANSMISSION OF THIS DRAWING OR INSTRUMENT OF SERVICE WITHOUT THE WRITTEN PERMISSION OF ALLEN & MAJOR ASSOCIATES, INC. SHALL BE AT THE USER'S SOLE RISK AND WITHOUT LIABILITY TO ALLEN & MAJOR ASSOCIATES, INC.

DRAWING TITLE: FIRE TRUCK TURNING PLAN **SHEET NO.:** C-104

Copyright © 2020 Allen & Major Associates, Inc.










R:\PROJECTS\1820-11\LOCAL\DRAWINGS\CURRENT\C-C-1820-11_FIRETRUCK_TURNING_PLAN.dwg

DIG SAFE
BEFORE YOU DIG
CALL 811 OR
1-888-DIG-SAFE
1-888-344-7233

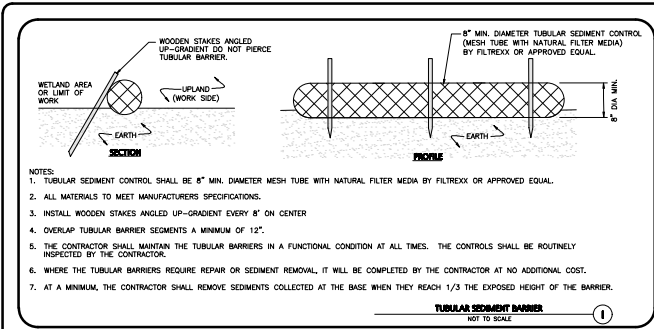



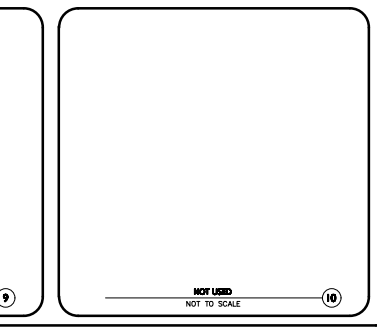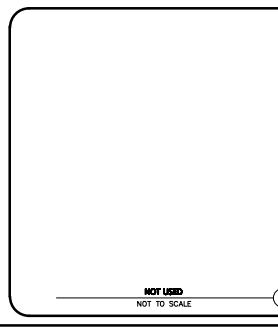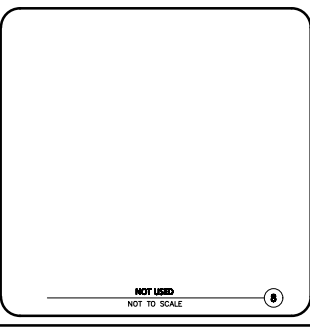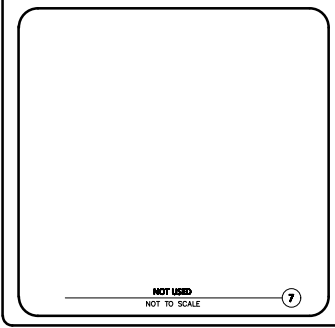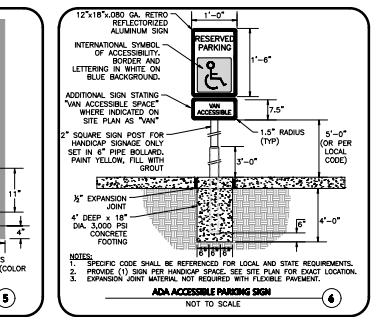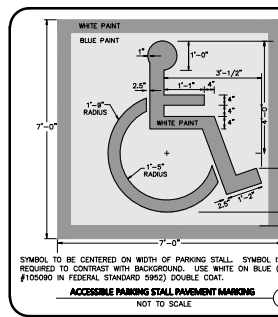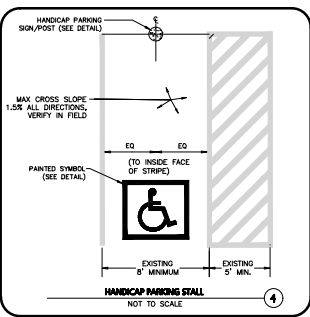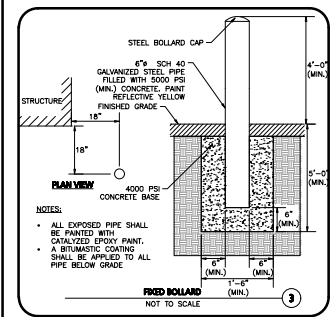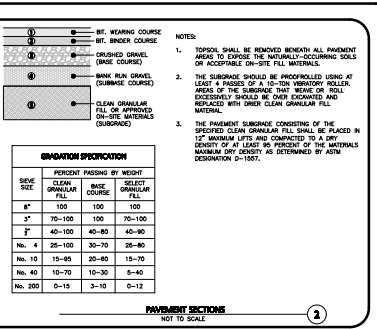

Professional Engineer for ALLEN & MAJOR ASSOCIATES, INC.


STATE LINE CONVENIENCE BUILDING ADDITION
44 ROUTE 13
BROOKLINE, NH 03033

PROJECT NO. 182011 DATE: 08-14-20
SCALE: AS SHOWN DATE: 08-14-20
DESIGNED BY: SM CHECKED BY: SM

ALLEN & MAJOR ASSOCIATES, INC.

DRAWING TITLE: **DETAILS** SHEET NO. **C-501**

R:\PROJECTS\182011\CAD\DRAWINGS\CURRENT\C-501-D-DETAILS.DWG

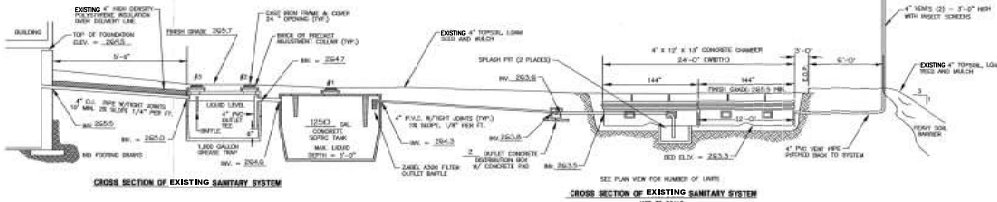















- GENERAL NOTES**
 - THE INFORMATION SHOWN ON THIS PLAN IS THE SOLE PROPERTY OF ALLEN & MAJOR ASSOCIATES, INC. IT'S INTENTED USE IS TO PROVIDE INFORMATION FOR CONSTRUCTION OF THE PROPOSED SYSTEM. NO OTHER USES ARE INTENDED WITHOUT THE EXPRESS WRITTEN CONSENT OF ALLEN & MAJOR ASSOCIATES, INC. IT'S STRICTLY PROHIBITED.

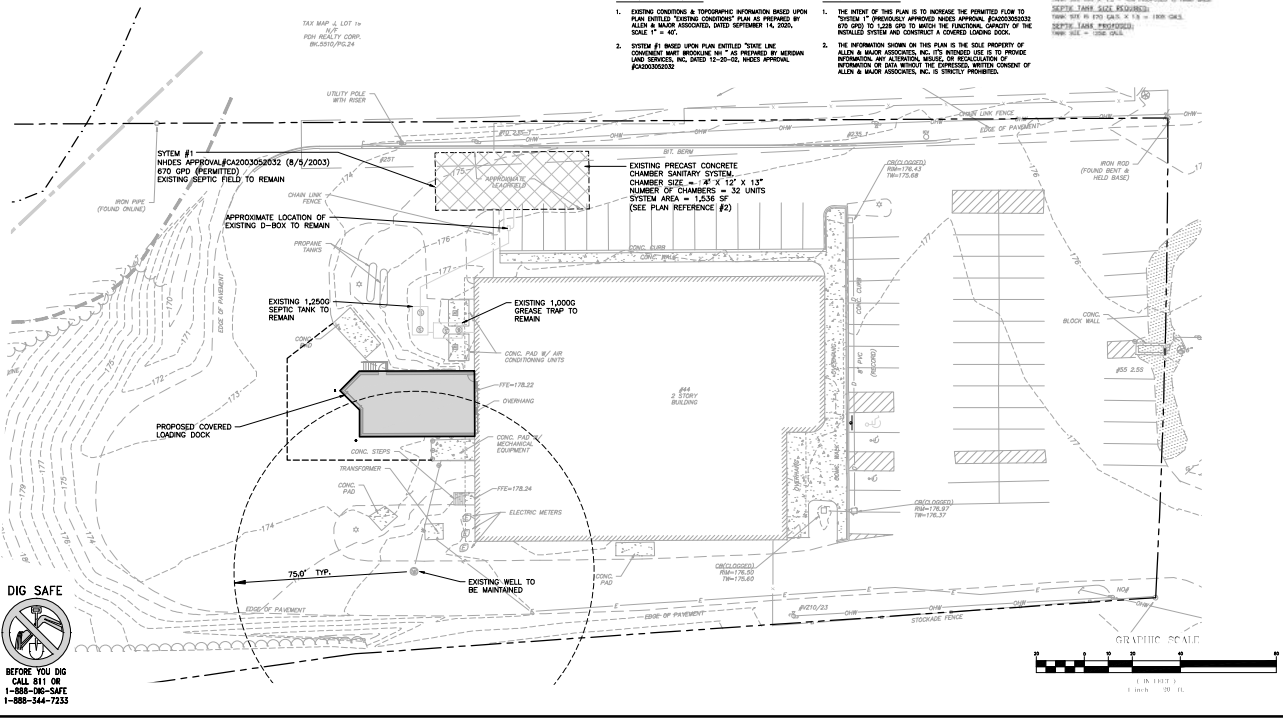

ALLEN & MAJOR ASSOCIATES, INC.

REGISTERED PROFESSIONAL ENGINEER








STATE LINE CONVENIENCE BUILDING ADDITION

44 ROUTE 13

BROOKLINE, NH 03033










